

FLOOR PLAN 1 A100A  
SCALE: 1/8" = 1'-0"

CLASSROOM WING  
SEE SHEET A100B

WINDOW SCHEDULE						
QUANTITY	MARK	TYPE	WIDTH	HEIGHT	GRAPHIC	NOTES
90	A	Single Hung	3'-8"	5'-6"		
3	B	Fixed	3'-9"	2'-10"		OBSCURE GLASS
1	C	Single Hung	3'-8 7/8"	4'-1"		
2	D	Single Hung	* 7'-9"	4'-1"		
1	E	Single Hung	* 11'-8 1/2"	4'-1"		
2	F	Single Hung	* 11'-8 1/2"	4'-1"		OBSCURE GLASS (TOP OPERATING SASH)
1	G	Fixed	* 7'-9"	2'-9"		
3	H	Fixed	* 11'-8 1/2"	4'-1"		OBSCURE GLASS

\* = DIMENSION SHALL BE VERIFIED BEFORE ORDERING WINDOW

PROJECT  
**UPPER KENNEBEC  
VALLEY SENIOR &  
JUNIOR HIGH  
SCHOOL**  
110 MEADOW STREET  
BINGHAM, ME 04920

OWNER  
  
**MSAD 13**  
  
110 MEADOW STREET  
BINGHAM, ME 04920

CLIENT  
  
**MASD 13**  
  
110 MEADOW STREET  
BINGHAM, ME 04920

**WENTWORTH  
PARTNERS & ASSOCIATES**  
*A Maine Corporation*  
31 COMMERCIAL STREET V: 207.858.8010  
SKOWHEGAN, ME 04976 F: 978.462.5822  
www.wpa-design.com  
*A Gold Standard Company*

ENGINEER'S CERTIFICATION

PROJECT NO: 002-20

DRAWN BY: JJC

CHECKED BY: SCG


SUBMITTALS		
REV.	DATE	DESCRIPTION
C	9NOV20	ISSUED FOR REVIEW
B	29OCT20	ISSUED FOR REVIEW
A	14OCT20	ISSUED FOR REVIEW

THIS DOCUMENT IS THE CREATION, DESIGN, PROPERTY AND COPYRIGHTED WORK OF WENTWORTH PARTNERS & ASSOCIATES INC. ANY DUPLICATION OR USE WITHOUT EXPRESS WRITTEN CONSENT IS STRICTLY PROHIBITED. DUPLICATION AND USE BY GOVERNMENT AGENCIES FOR THE PURPOSES OF CONDUCTING THEIR LAWFULLY AUTHORIZED REGULATORY AND ADMINISTRATIVE FUNCTIONS IS SPECIFICALLY ALLOWED.


PROJECT TYPE  
  
**EXTERIOR  
RENOVATIONS**

SHEET TITLE  
  
**FLOOR PLAN**

SHEET NUMBER  
  
**A100A**

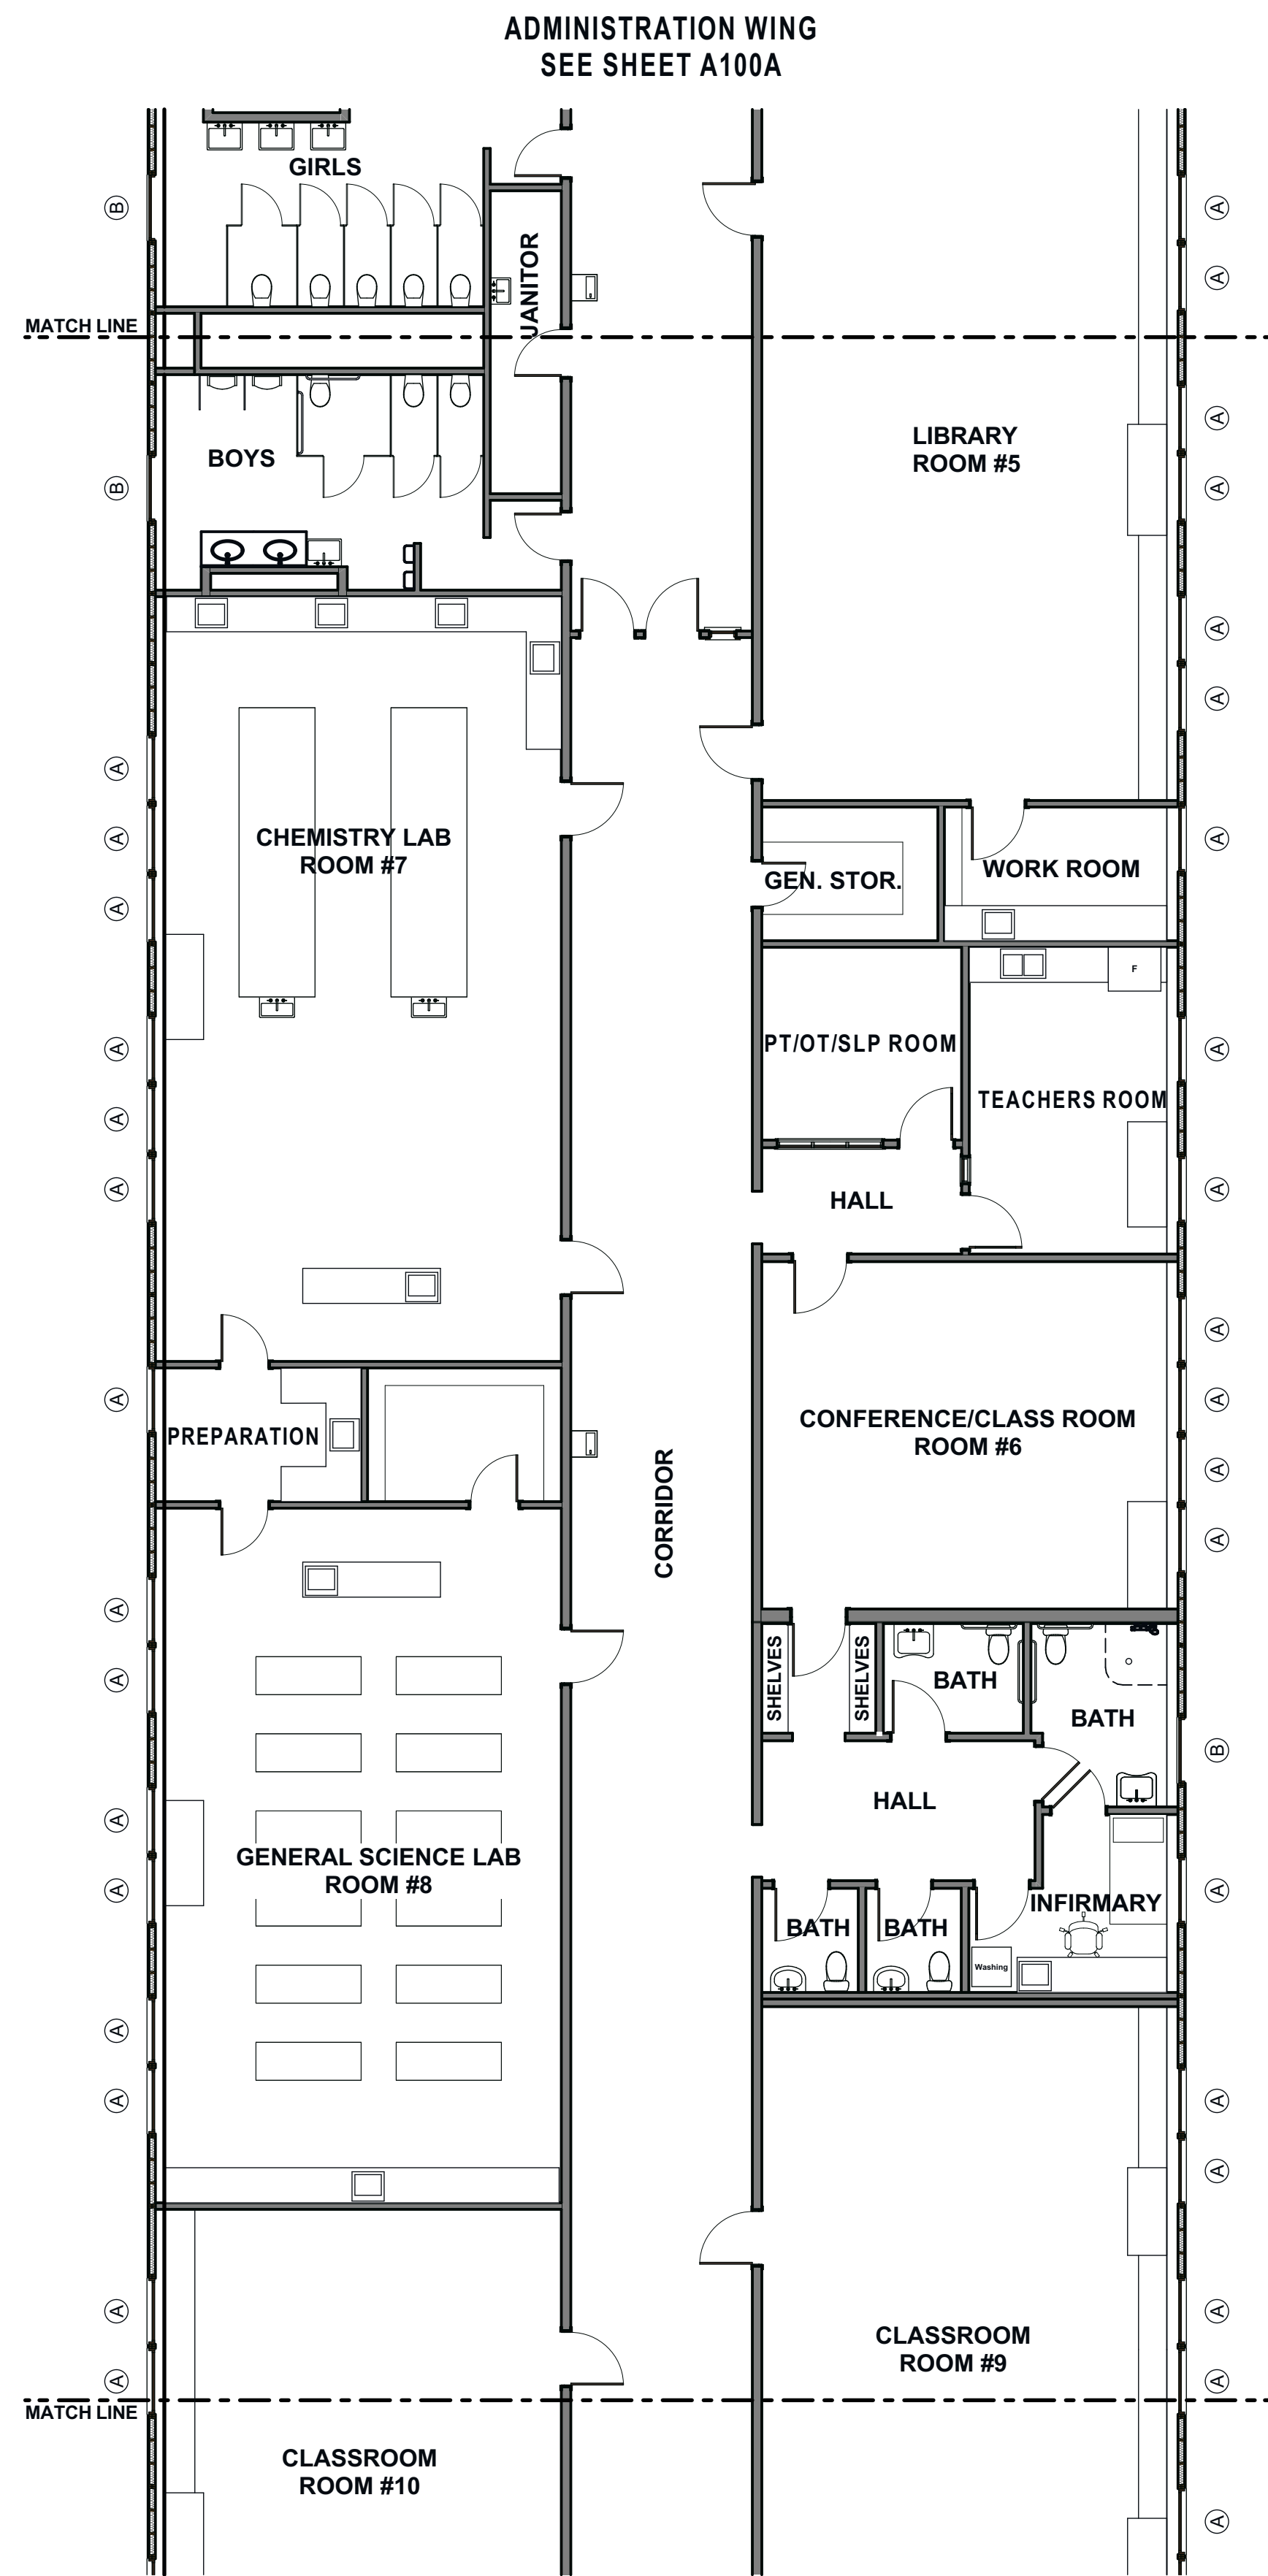

PARTIAL FLOOR PLAN 1  
SCALE: 1/8" = 1'-0" A100B

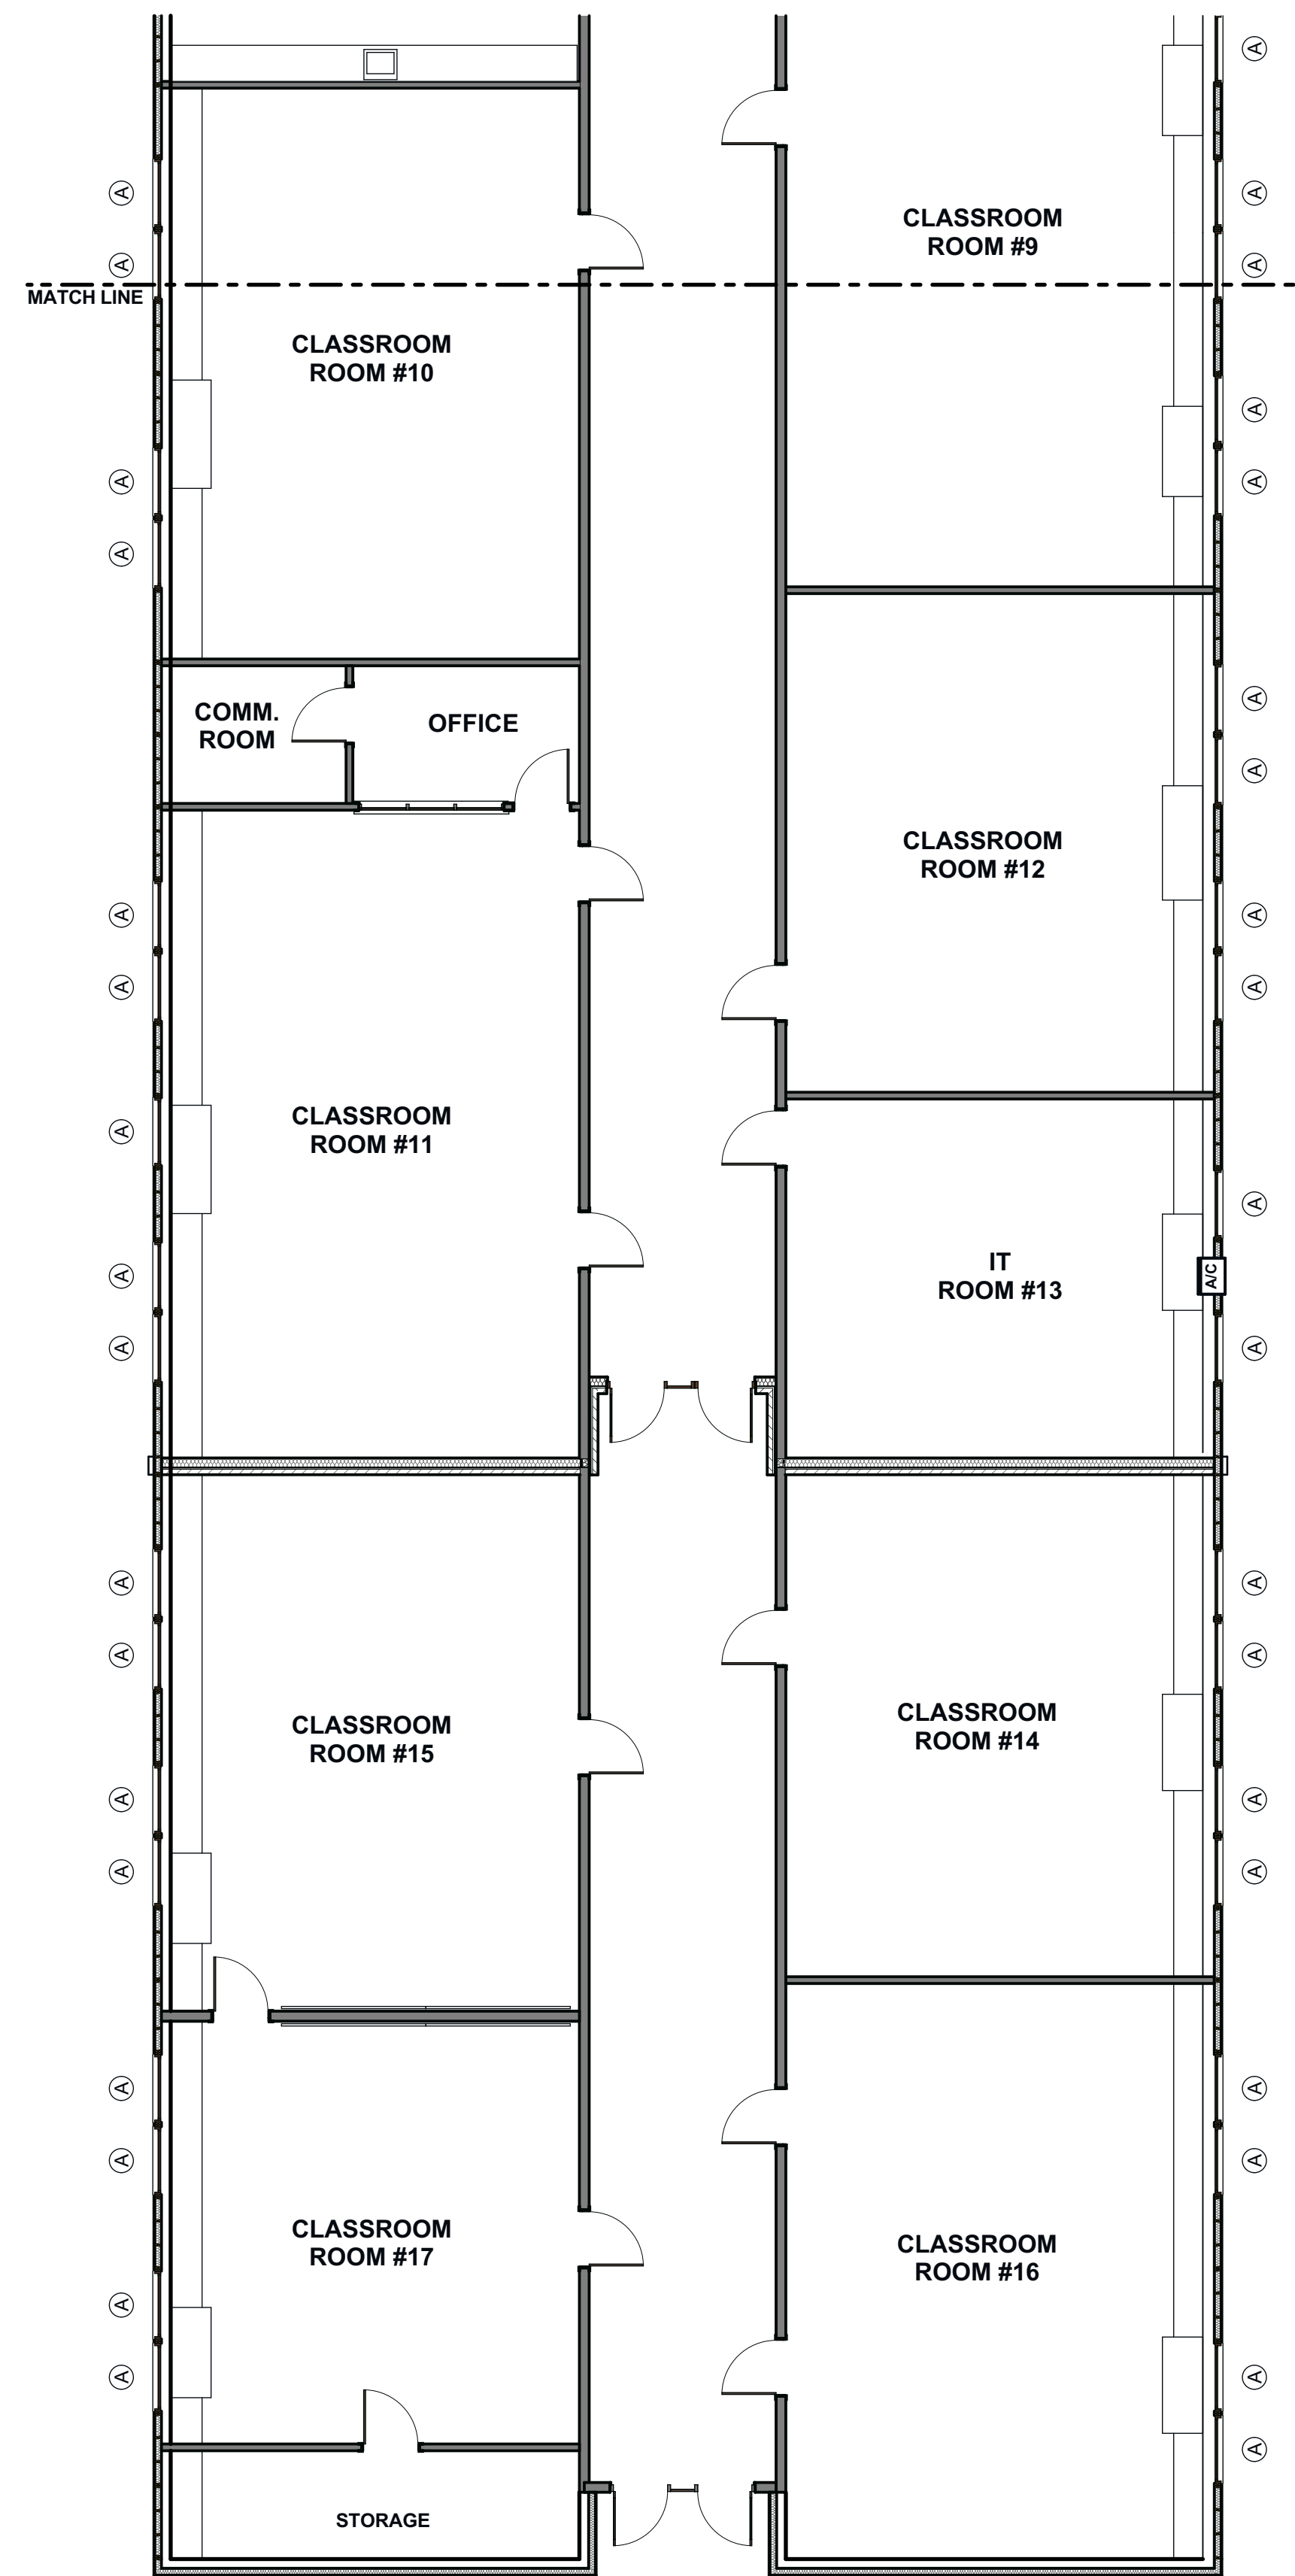

PARTIAL FLOOR PLAN 2  
SCALE: 1/8" = 1'-0" A100B

PROJECT  
**UPPER KENNEBEC  
VALLEY SENIOR &  
JUNIOR HIGH  
SCHOOL**  
110 MEADOW STREET  
BINGHAM, ME 04920

OWNER  
**MSAD 13**  
110 MEADOW STREET  
BINGHAM, ME 04920

CLIENT  
**MASD 13**  
110 MEADOW STREET  
BINGHAM, ME 04920

**WENTWORTH  
PARTNERS & ASSOCIATES**  
Since 1989  
31 COMMERCIAL STREET V: 207.858.8010  
SKOWHEGAN, ME 04976 F: 978.462.5822  
www.wpa-design.com  
A Gold Standard Company

ENGINEER'S CERTIFICATION

PROJECT NO: 002-20

DRAWN BY: JJC

CHECKED BY: SCG


SUBMITTALS		
REV.	DATE	DESCRIPTION
C	9NOV20	ISSUED FOR REVIEW
B	29OCT20	ISSUED FOR REVIEW
A	14OCT20	ISSUED FOR REVIEW

THIS DOCUMENT IS THE CREATION, DESIGN, PROPERTY AND COPYRIGHTED WORK OF WENTWORTH PARTNERS & ASSOCIATES INC. ANY DUPLICATION OR USE WITHOUT EXPRESS WRITTEN CONSENT IS STRICTLY PROHIBITED. DUPLICATION AND USE BY GOVERNMENT AGENCIES FOR THE PURPOSES OF CONDUCTING THEIR LAWFULLY AUTHORIZED REGULATORY AND ADMINISTRATIVE FUNCTIONS IS SPECIFICALLY ALLOWED.


PROJECT TYPE  
**EXTERIOR  
RENOVATIONS**

SHEET TITLE  
**FLOOR PLAN**

SHEET NUMBER  
**A100B**

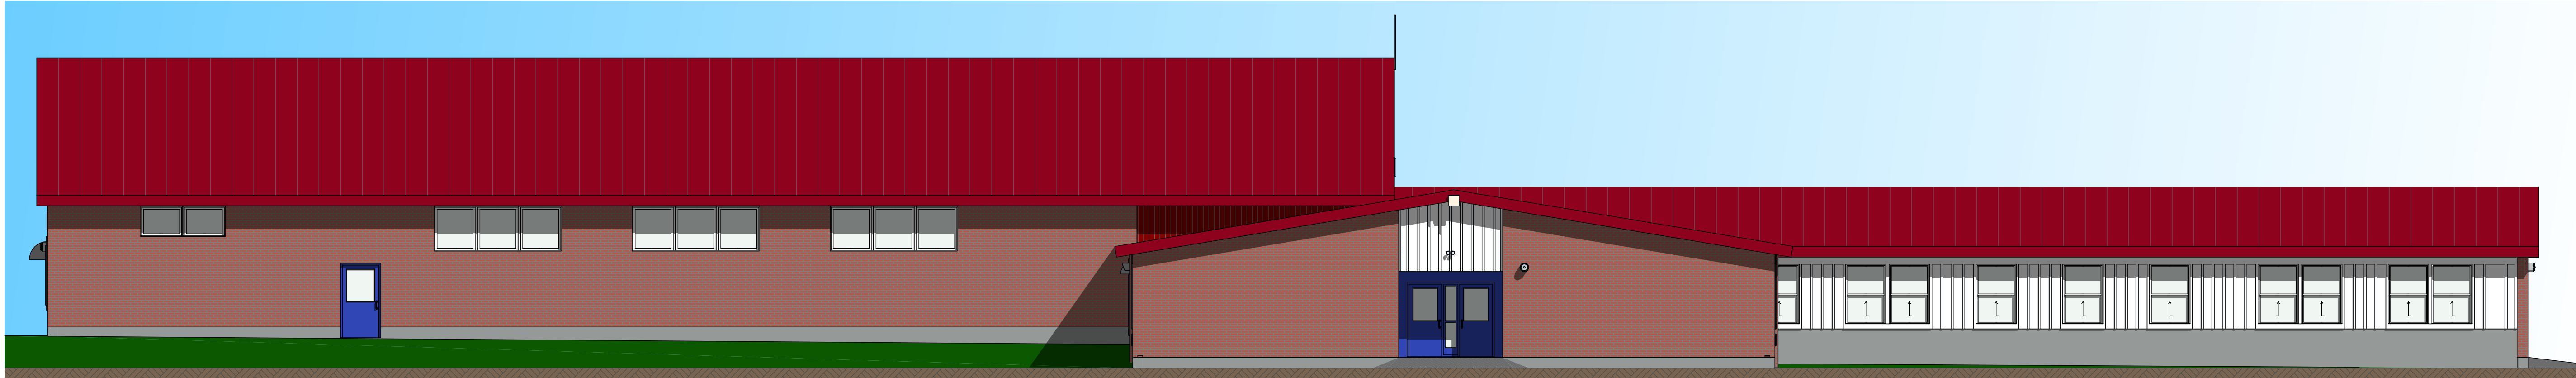

**NORTH ELEVATION** 1.1  
SCALE: 1/8" = 1'-0" A200

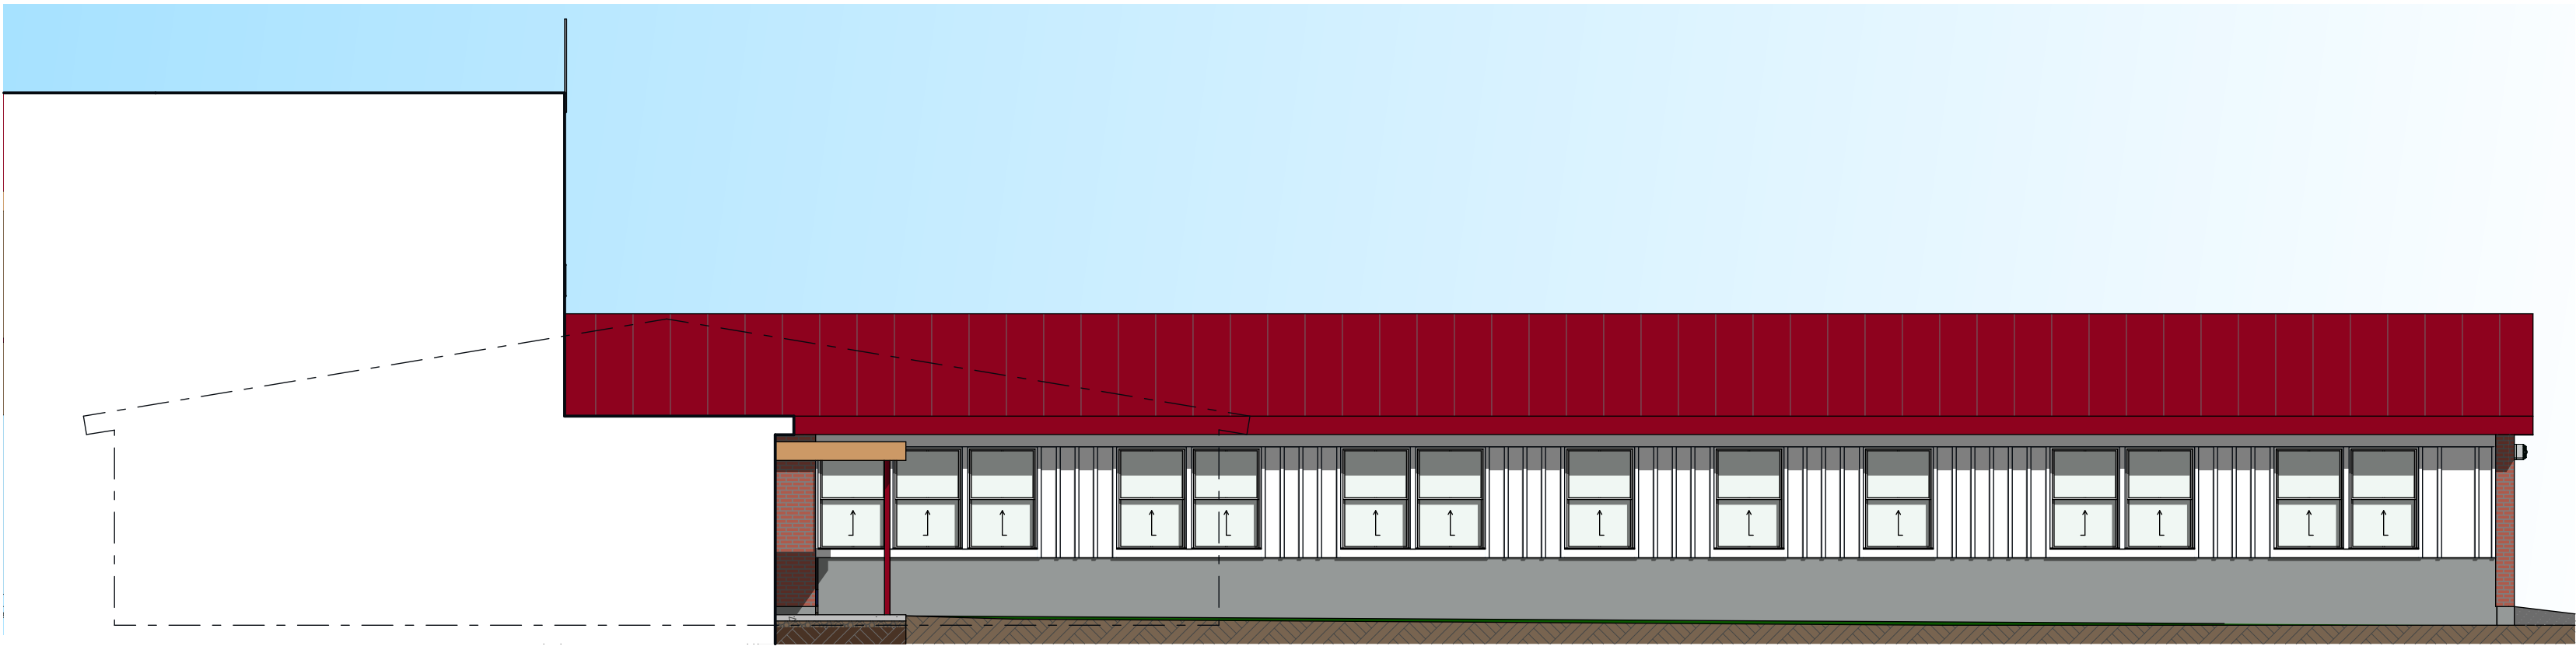

**NORTH ELEVATION w/o WING** 1.2  
SCALE: 1/8" = 1'-0" A200



**SOUTH ELEVATION** 1.3  
SCALE: 1/8" = 1'-0" A200

PROJECT  
**UPPER KENNEBEC  
VALLEY SENIOR &  
JUNIOR HIGH  
SCHOOL**  
110 MEADOW STREET  
BINGHAM, ME 04920

OWNER  
  
**MSAD 13**  
  
110 MEADOW STREET  
BINGHAM, ME 04920

CLIENT  
  
**MASD 13**  
  
110 MEADOW STREET  
BINGHAM, ME 04920

**WENTWORTH  
PARTNERS & ASSOCIATES**  
*A Maine Corporation*  
31 COMMERCIAL STREET V: 207.858.8010  
SKOWHEGAN, ME 04976 F: 978.462.5822  
www.wpa-design.com  
*A Gold Standard Company*

**ENGINEER'S CERTIFICATION**

PROJECT NO: 002-20  
DRAWN BY: JJC  
CHECKED BY: SCG

SUBMITTALS		
REV.	DATE	DESCRIPTION
C	9NOV20	ISSUED FOR REVIEW
B	29OCT20	ISSUED FOR REVIEW
A	14OCT20	ISSUED FOR REVIEW


THIS DOCUMENT IS THE CREATION, DESIGN, PROPERTY AND COPYRIGHTED WORK OF WENTWORTH PARTNERS & ASSOCIATES INC. ANY DUPLICATION OR USE WITHOUT EXPRESS WRITTEN CONSENT IS STRICTLY PROHIBITED. DUPLICATION AND USE BY GOVERNMENT AGENCIES FOR THE PURPOSES OF CONDUCTING THEIR LAWFULLY AUTHORIZED REGULATORY AND ADMINISTRATIVE FUNCTIONS IS SPECIFICALLY ALLOWED.

PROJECT TYPE  
  
**EXTERIOR  
RENOVATIONS**


SHEET TITLE  
  
**NORTH & SOUTH  
ELEVATIONS**

SHEET NUMBER  
  
**A200**



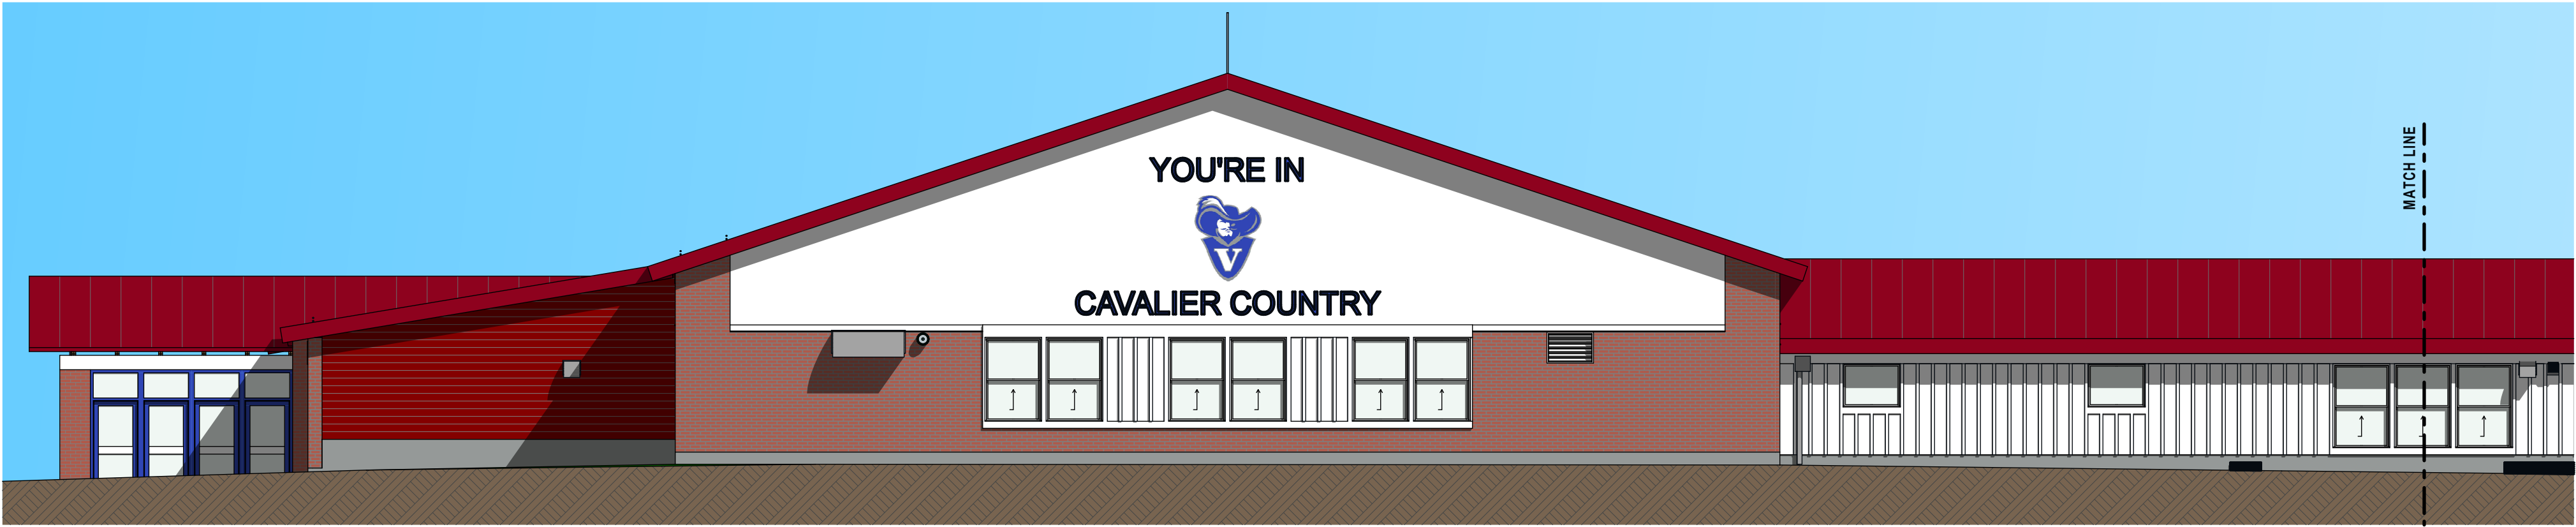

EAST ELEVATION 1.1  
SCALE: 1/8" = 1'-0" A201

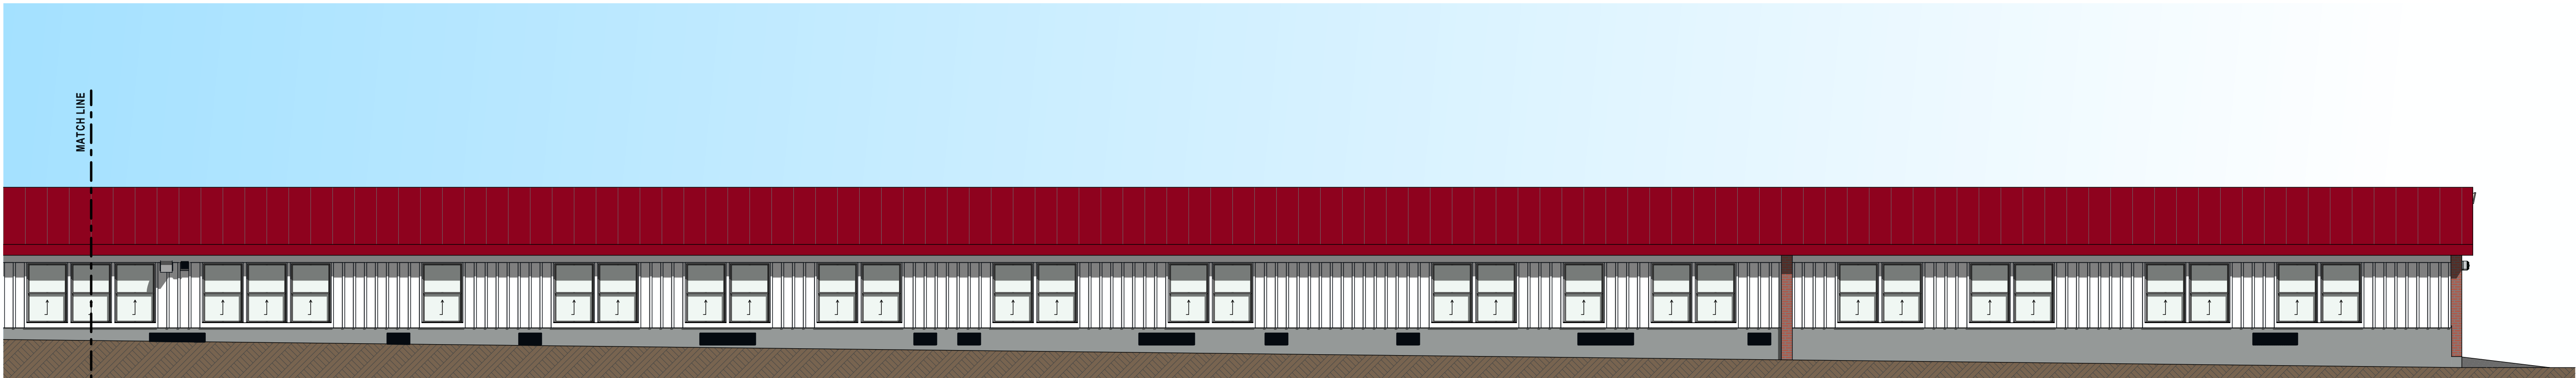

EAST ELEVATION 1.2  
SCALE: 1/8" = 1'-0" A201

PROJECT  
**UPPER KENNEBEC  
VALLEY SENIOR &  
JUNIOR HIGH  
SCHOOL**  
110 MEADOW STREET  
BINGHAM, ME 04920

OWNER  
  
**MSAD 13**  
  
110 MEADOW STREET  
BINGHAM, ME 04920

CLIENT  
  
**MASD 13**  
  
110 MEADOW STREET  
BINGHAM, ME 04920

**WENTWORTH  
PARTNERS & ASSOCIATES**  
*A Maine Corporation*  
31 COMMERCIAL STREET V: 207.858.8010  
SKOWHEGAN, ME 04976 F: 978.462.5822  
www.wpa-design.com  
*A Gold Standard Company*

ENGINEER'S CERTIFICATION

PROJECT NO: 002-20

DRAWN BY: JJC

CHECKED BY: SCG

SUBMITTALS		
REV.	DATE	DESCRIPTION
C	9NOV20	ISSUED FOR REVIEW
B	29OCT20	ISSUED FOR REVIEW
A	14OCT20	ISSUED FOR REVIEW

THIS DOCUMENT IS THE CREATION, DESIGN, PROPERTY AND COPYRIGHTED WORK OF WENTWORTH PARTNERS & ASSOCIATES INC. ANY DUPLICATION OR USE WITHOUT EXPRESS WRITTEN CONSENT IS STRICTLY PROHIBITED. DUPLICATION AND USE BY GOVERNMENT AGENCIES FOR THE PURPOSES OF CONDUCTING THEIR LAWFULLY AUTHORIZED REGULATORY AND ADMINISTRATIVE FUNCTIONS IS SPECIFICALLY ALLOWED.


PROJECT TYPE  
  
**EXTERIOR  
RENOVATIONS**

SHEET TITLE  
  
**EAST ELEVATION**

SHEET NUMBER  
  
**A201**



**WEST ELEVATION** 1.1  
SCALE: 1/8" = 1'-0" A202

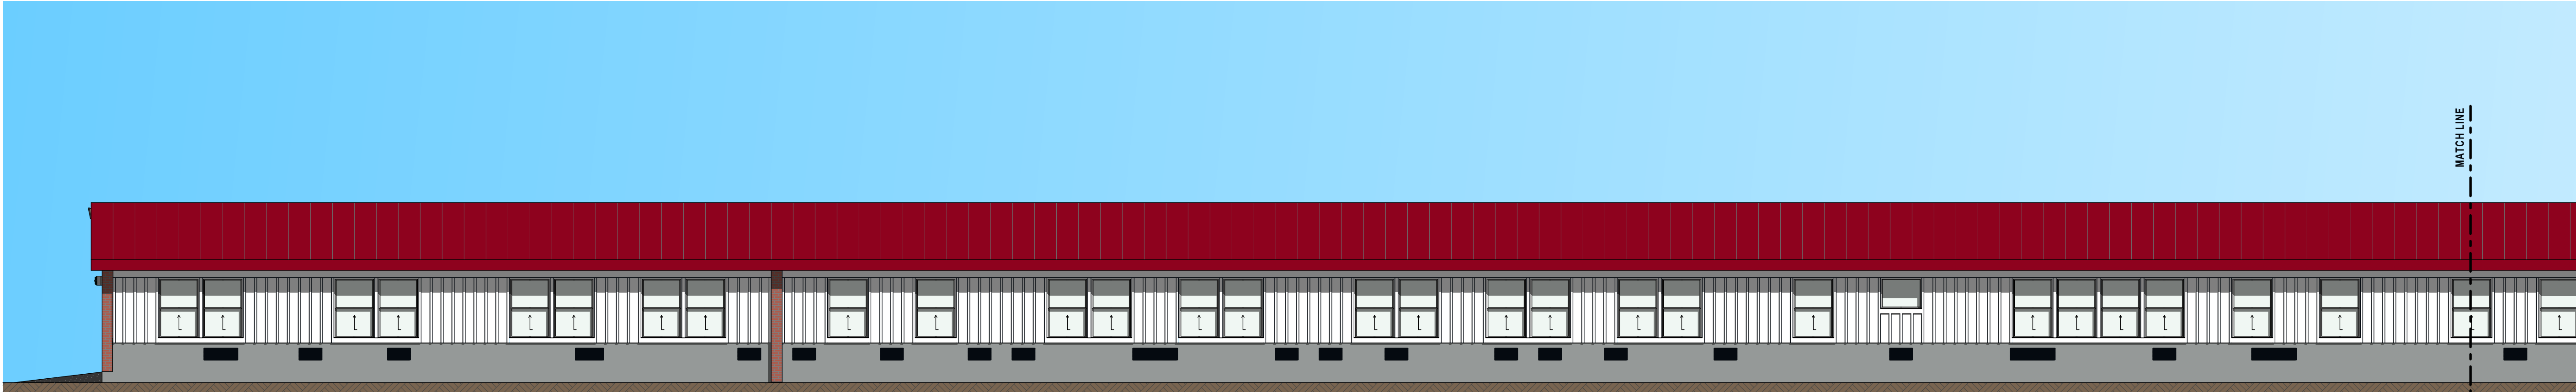

**WEST ELEVATION** 1.1  
SCALE: 1/8" = 1'-0" A202

PROJECT  
**UPPER KENNEBEC  
VALLEY SENIOR &  
JUNIOR HIGH  
SCHOOL**  
110 MEADOW STREET  
BINGHAM, ME 04920

OWNER  
  
**MSAD 13**  
  
110 MEADOW STREET  
BINGHAM, ME 04920

CLIENT  
  
**MASD 13**  
  
110 MEADOW STREET  
BINGHAM, ME 04920

**WENTWORTH  
PARTNERS & ASSOCIATES**  
*A Maine Corporation*  
31 COMMERCIAL STREET V: 207.858.8010  
SKOWHEGAN, ME 04976 F: 978.462.5822  
www.wpa-design.com  
*A Gold Standard Company*

**ENGINEER'S CERTIFICATION**

PROJECT NO: 002-20

DRAWN BY: JJC

CHECKED BY: SCG

SUBMITTALS		
REV.	DATE	DESCRIPTION
C	9NOV20	ISSUED FOR REVIEW
B	29OCT20	ISSUED FOR REVIEW
A	14OCT20	ISSUED FOR REVIEW

THIS DOCUMENT IS THE CREATION, DESIGN, PROPERTY AND COPYRIGHTED WORK OF WENTWORTH PARTNERS & ASSOCIATES INC. ANY DUPLICATION OR USE WITHOUT EXPRESS WRITTEN CONSENT IS STRICTLY PROHIBITED. DUPLICATION AND USE BY GOVERNMENT AGENCIES FOR THE PURPOSES OF CONDUCTING THEIR LAWFULLY AUTHORIZED REGULATORY AND ADMINISTRATIVE FUNCTIONS IS SPECIFICALLY ALLOWED.

PROJECT TYPE  
  
**EXTERIOR  
RENOVATIONS**

SHEET TITLE  
  
**WEST ELEVATION**

SHEET NUMBER  
  
**A202**